



30' LINKED
DETACHED

THE MANDEVILLA (30-01)



30' LINKED
DETACHED

THE MANDEVILLA (30-01)



ELEVATION A1
2140
SQUARE FEET

ELEVATION A2 (REV)
2140
SQUARE FEET




30' LINKED
DETACHED

THE MANDEVILLA (30-01)



30' LINKED
DETACHED

THE MANDEVILLA (30-01)

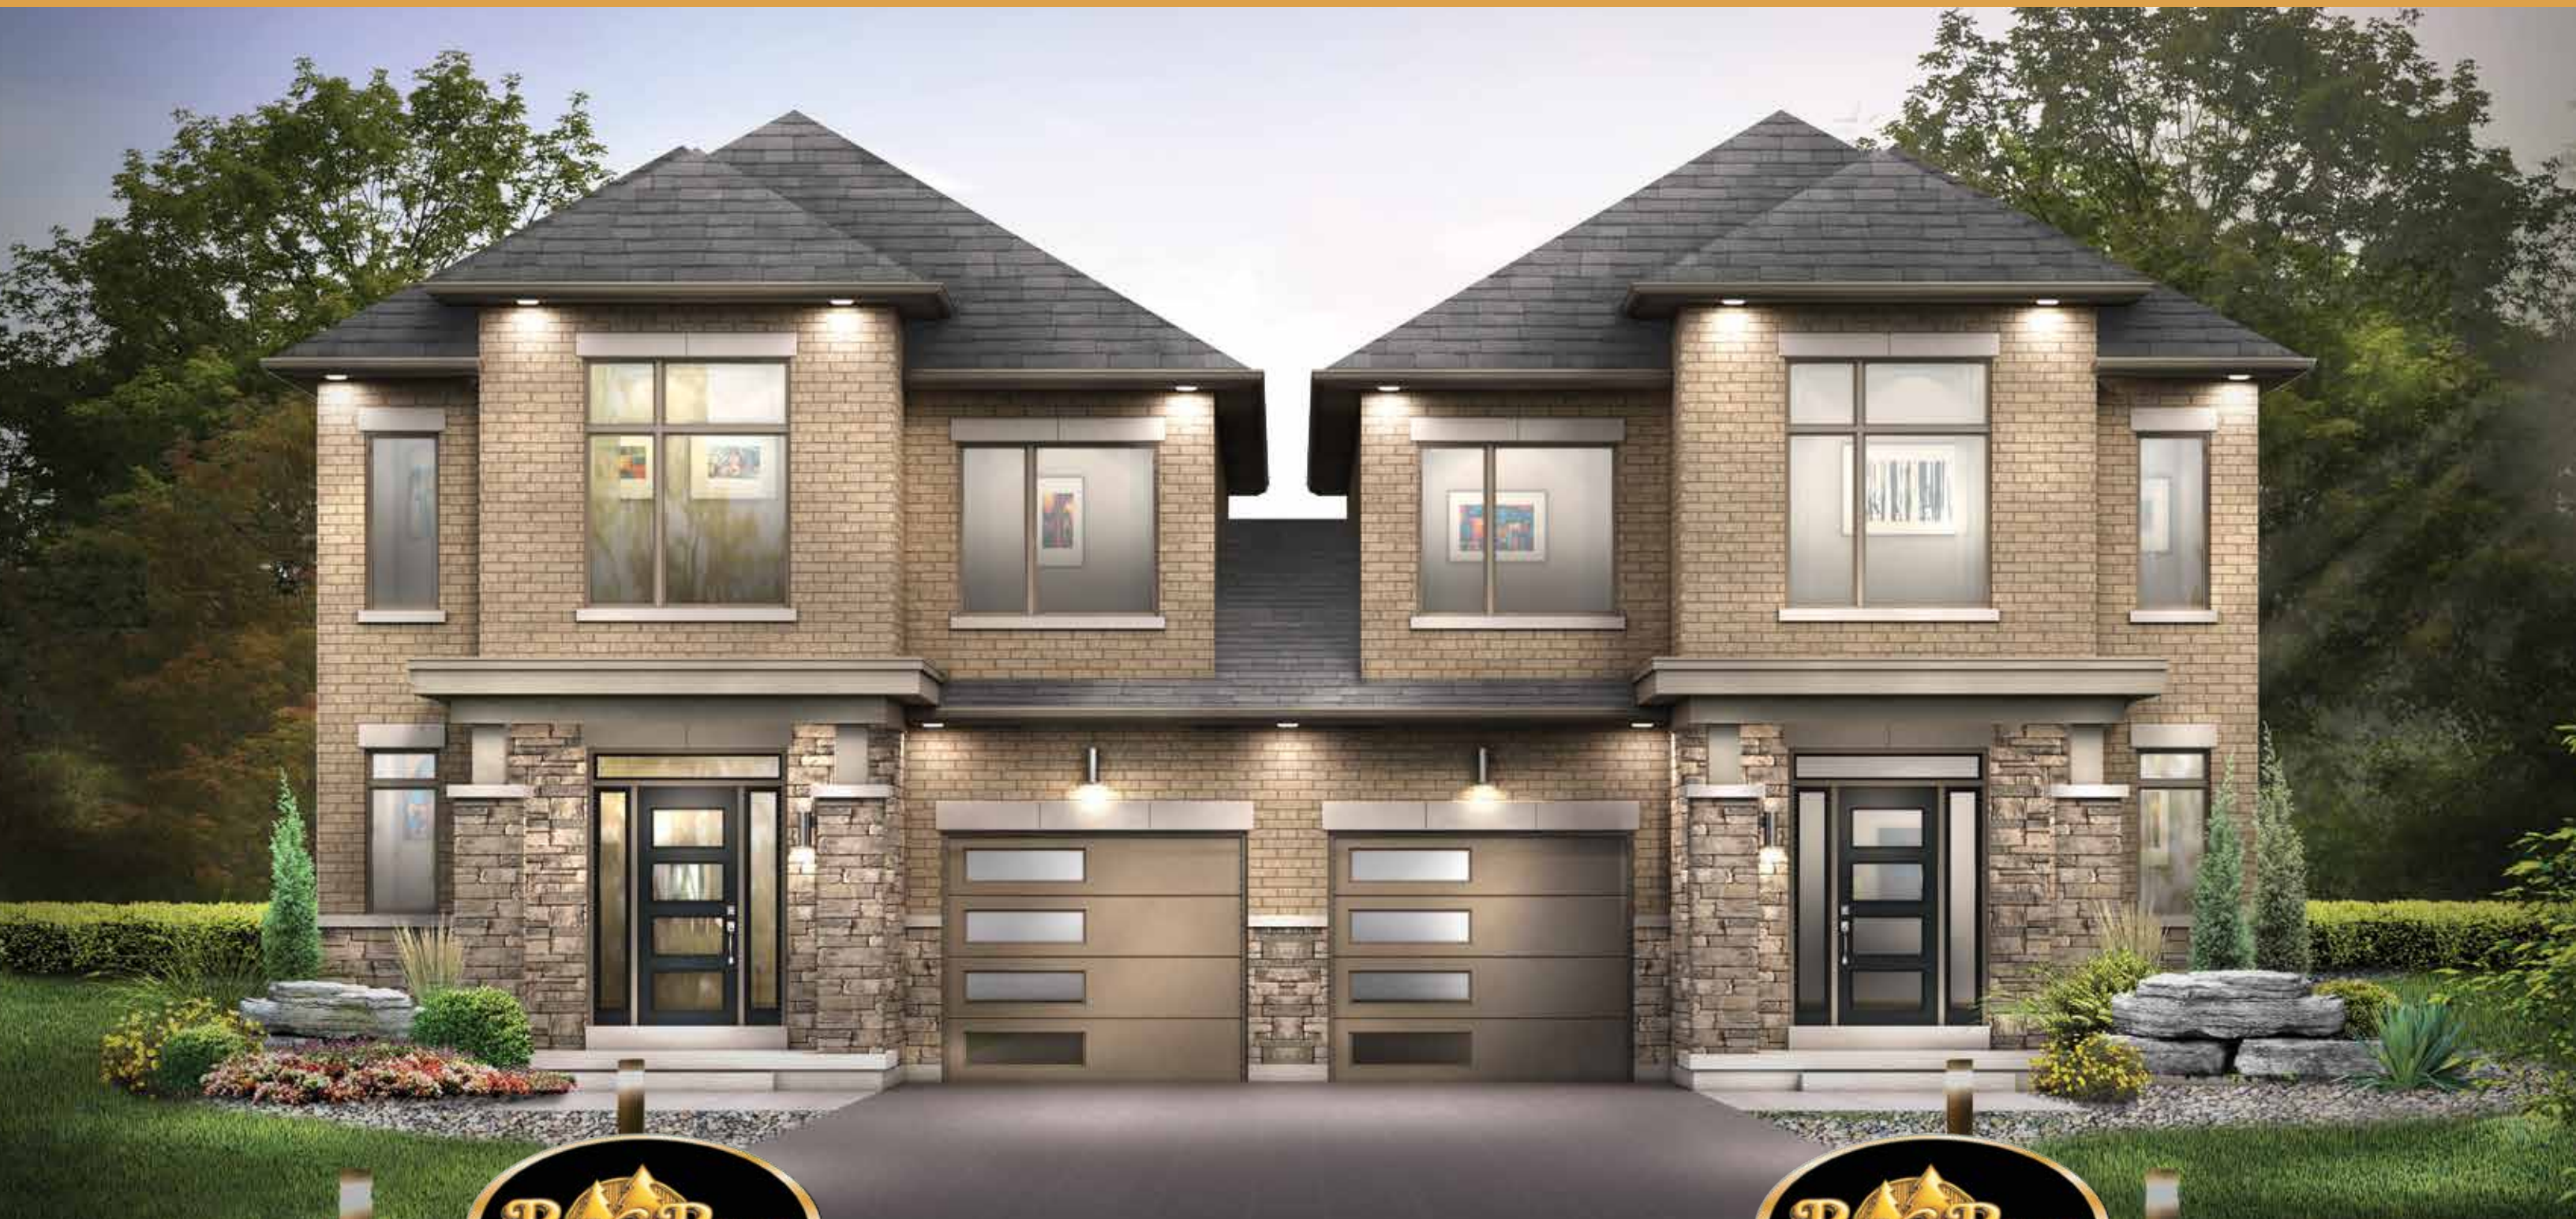

ELEVATION B1
2130
SQUARE FEET



ELEVATION B2 (REV)
2130
SQUARE FEET




THE MANDEVILLA (30-01)


ELEVATION A1/A2 (REV)
2140
SQUARE FEET

ELEVATION B1/B2 (REV)
2130
SQUARE FEET


30' LINKED
LOTS DETACHED

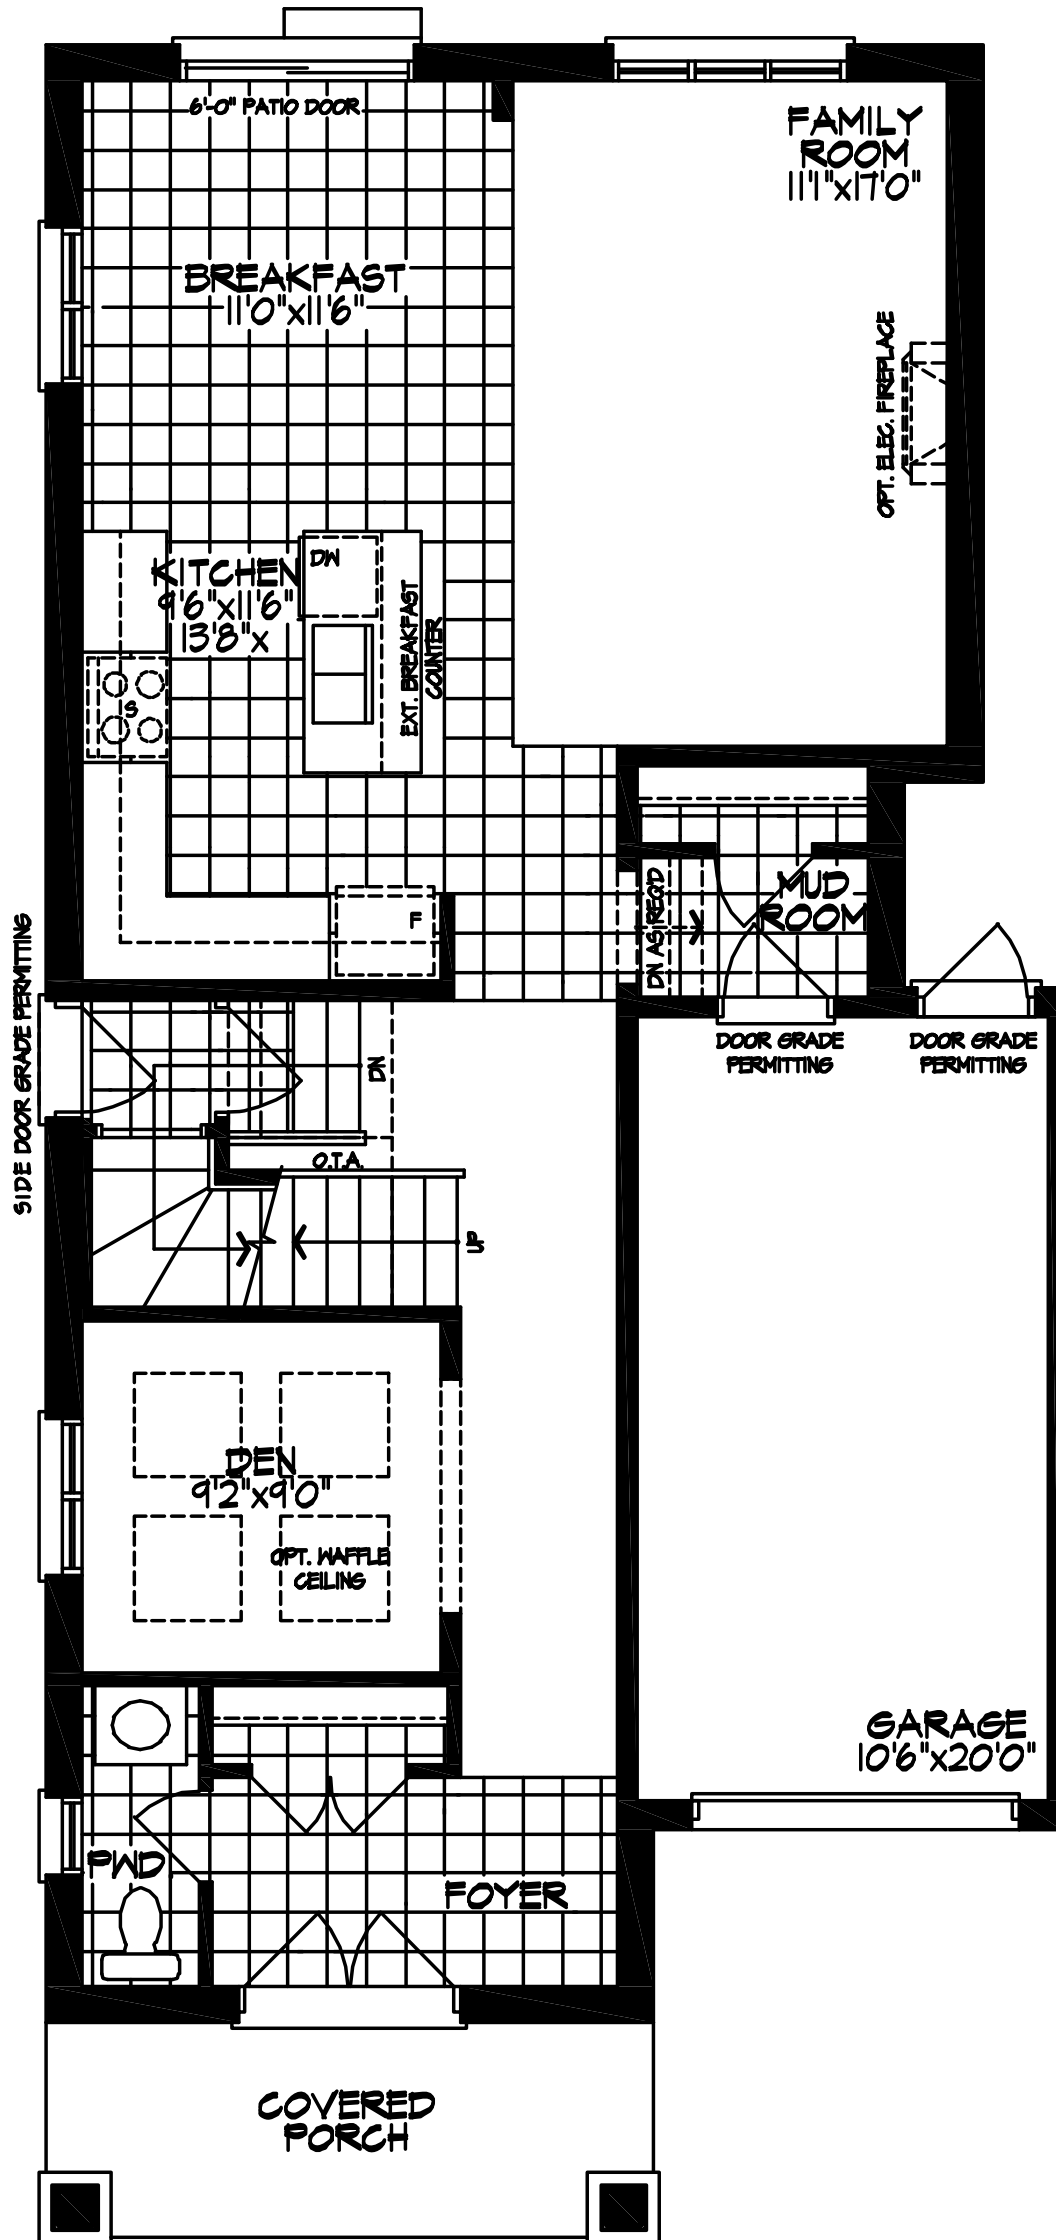


GROUND FLOOR
ELEVATION A1 & A2 (REV)

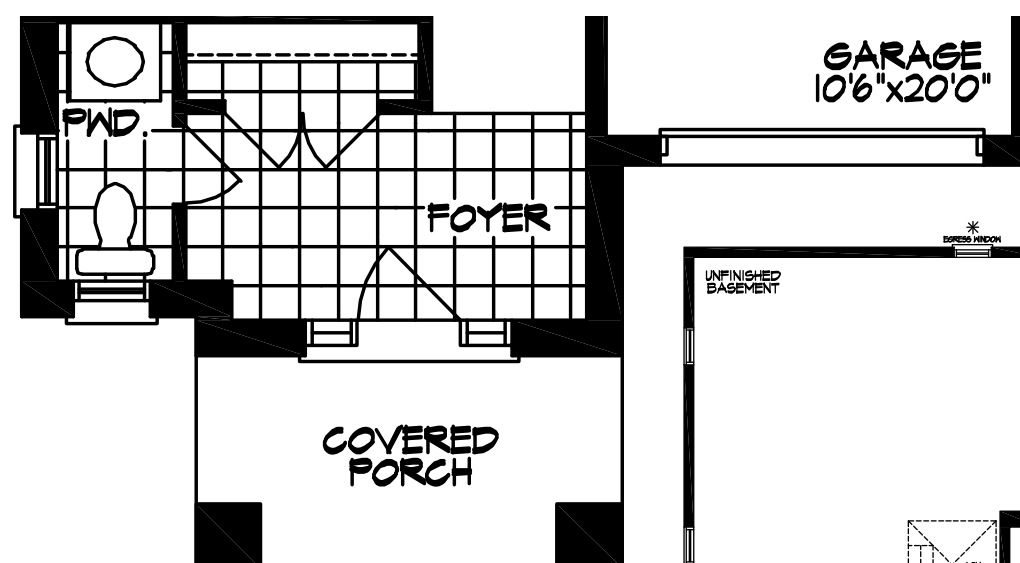


GROUND FLOOR
ELEVATION B1 & B2 (REV)

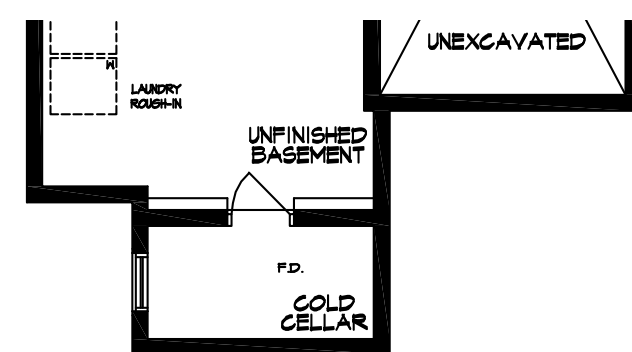


BASEMENT
ELEVATION B1 & B2

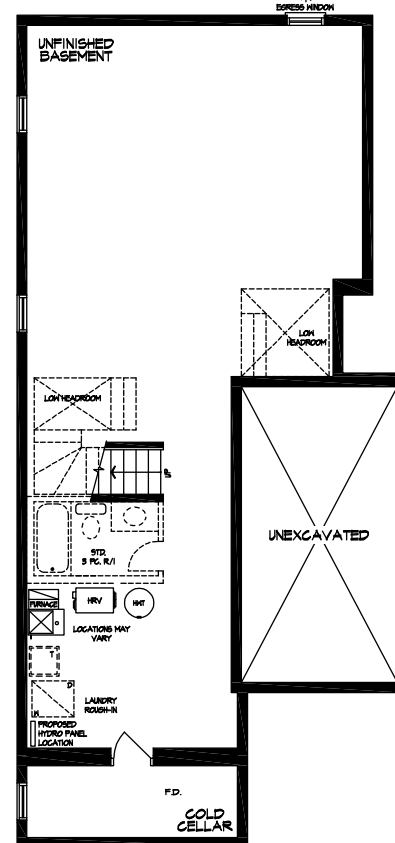


BASEMENT
ELEVATION A1 & A2

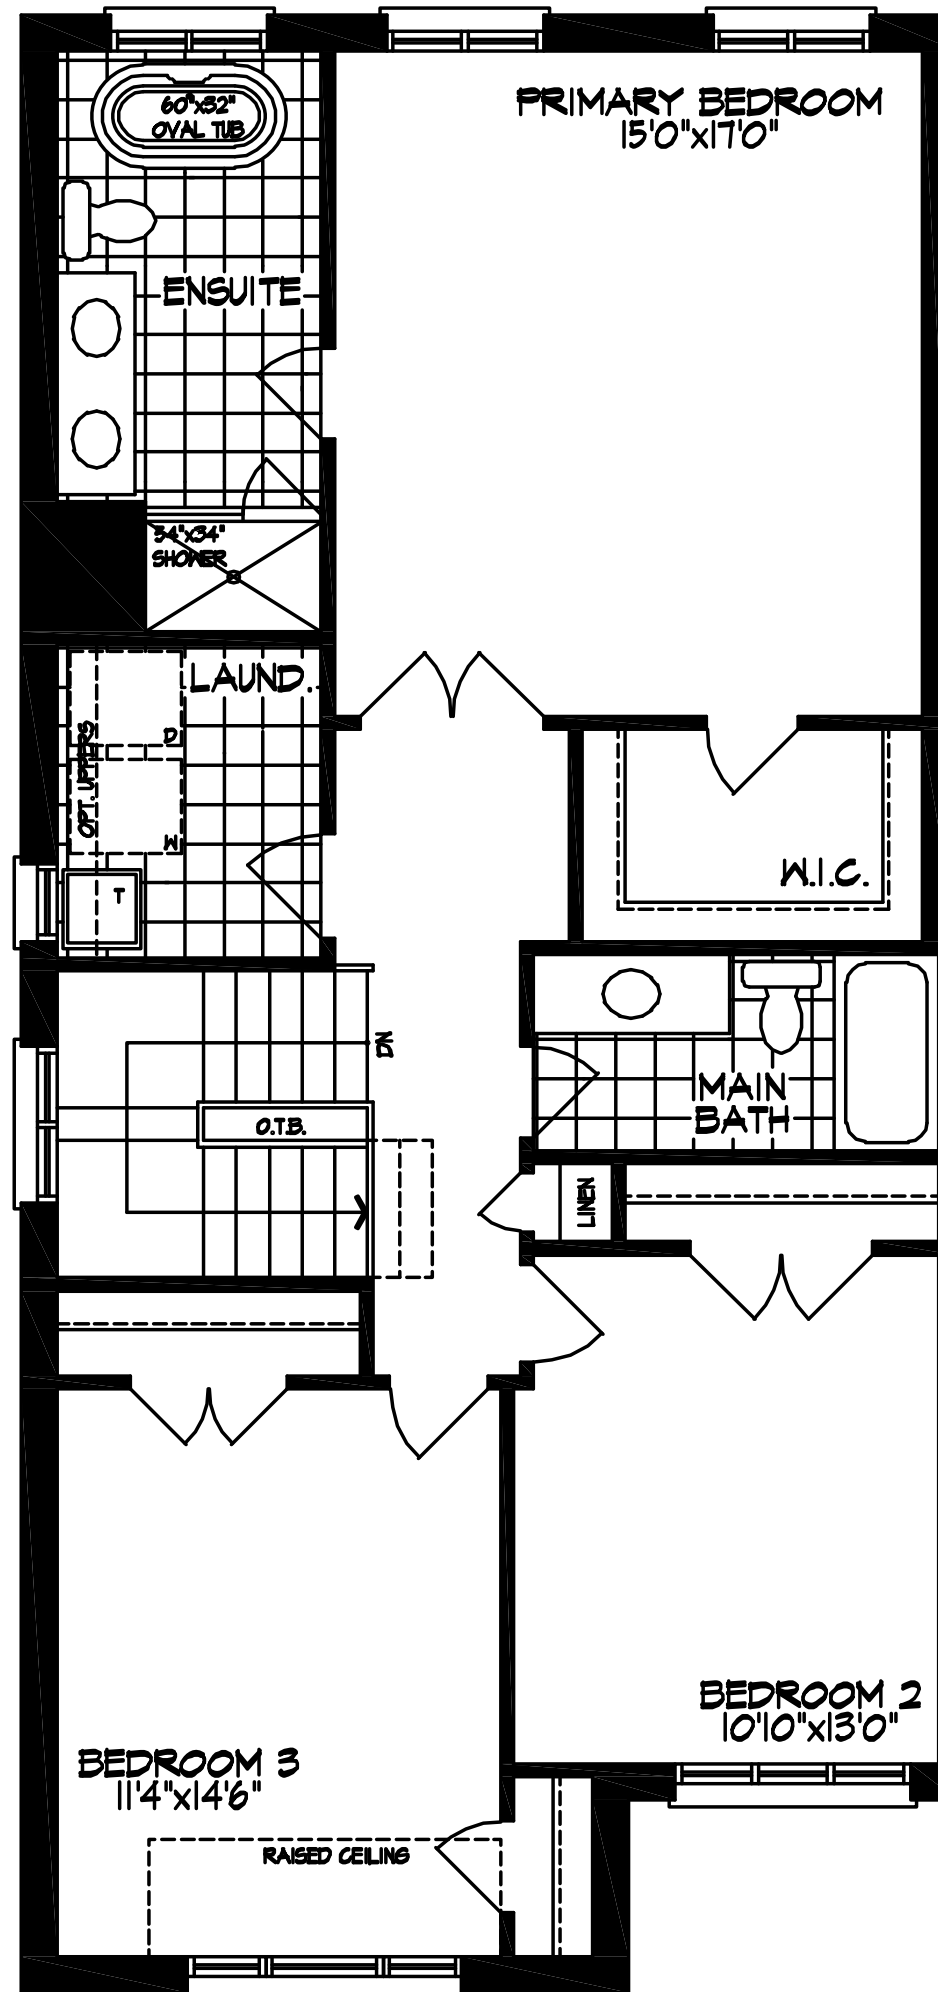


SECOND FLOOR
W/3 BEDROOMS
ELEVATION A1 & A2 (REV)

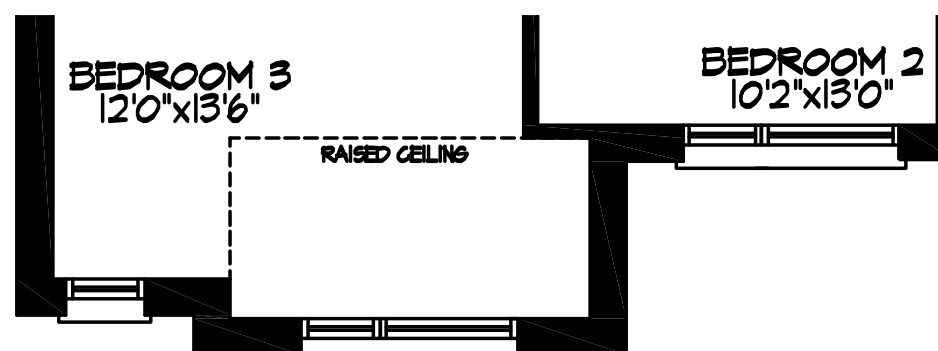


SECOND FLOOR
W/3 BEDROOMS
ELEVATION B1 & B2 (REV)

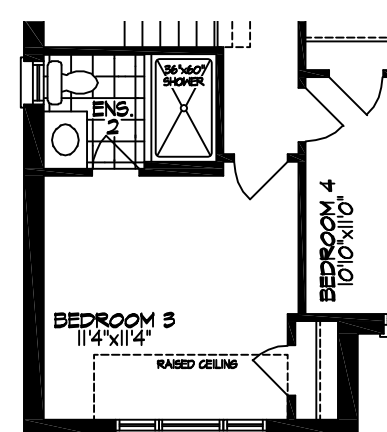


OPT. SECOND FLOOR
W/4 BEDROOMS & 3 BATHROOMS
ELEVATION A1 & A2 (REV)

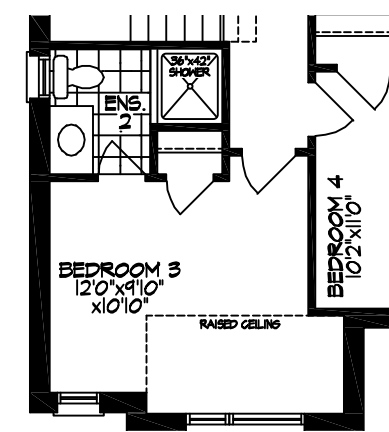


OPT. SECOND FLOOR
W/4 BEDROOMS & 3 BATHROOMS
ELEVATION B1 & B2 (REV)

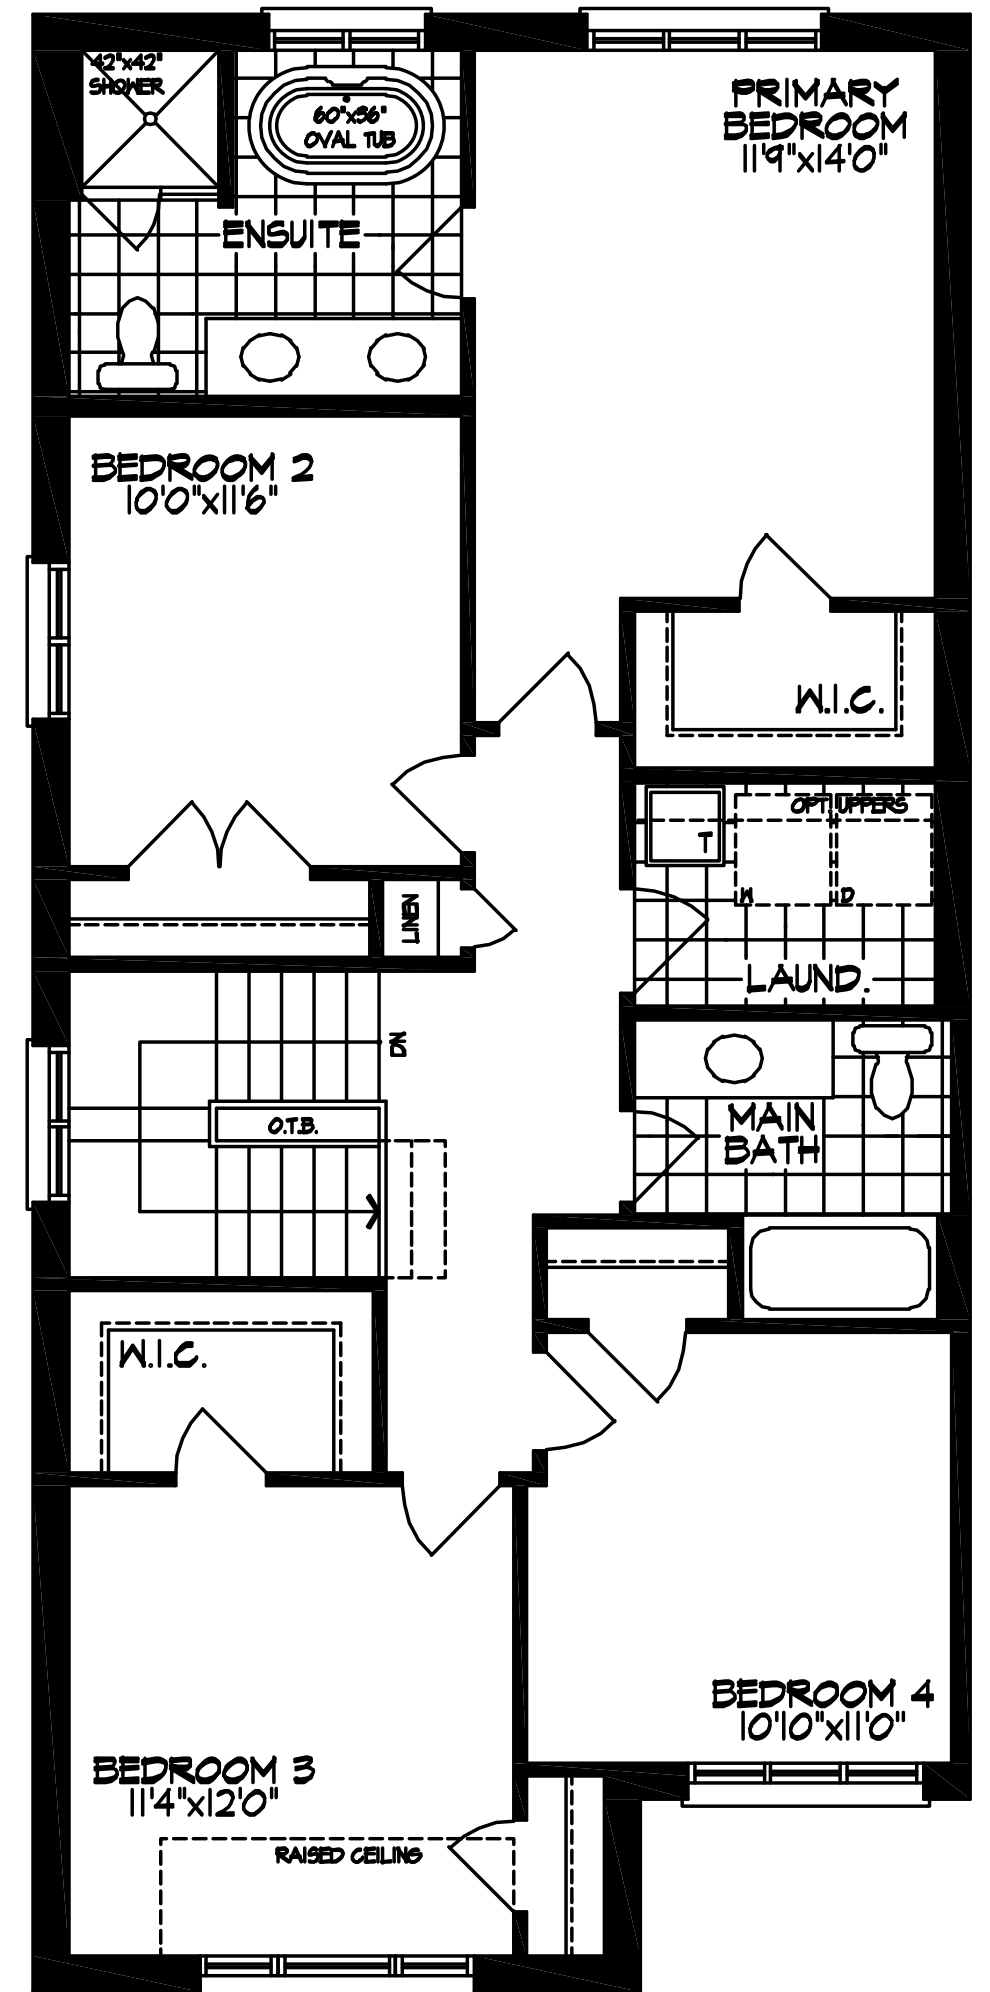


OPT. SECOND FLOOR
W/4 BEDROOMS
ELEVATION A1 & A2 (REV)

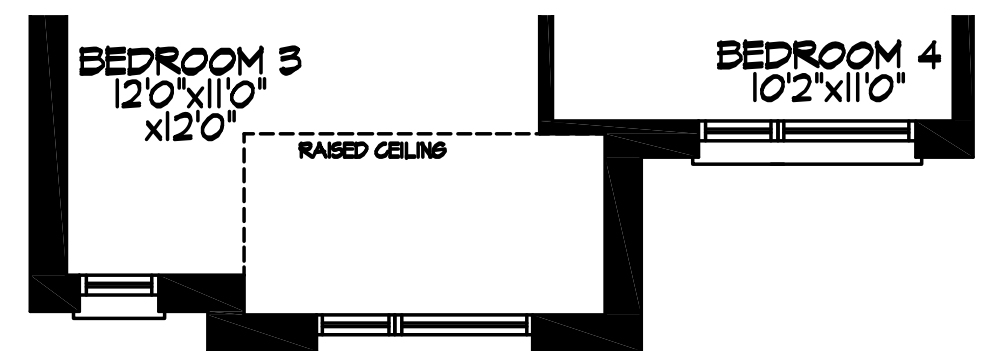

OPT. SECOND FLOOR
W/4 BEDROOMS & 3 BATHROOMS
ELEVATION B1 & B2 (REV)

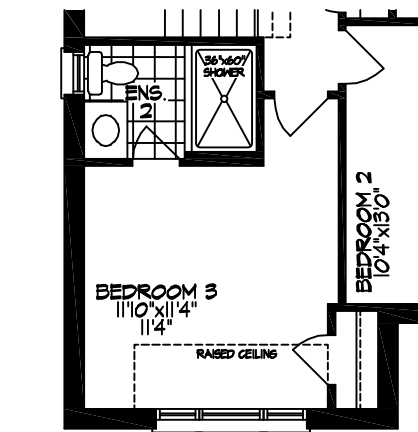

OPT. SECOND FLOOR
W/3 BEDROOMS & 3 BATHROOMS
ELEVATION A1 & A2 (REV)

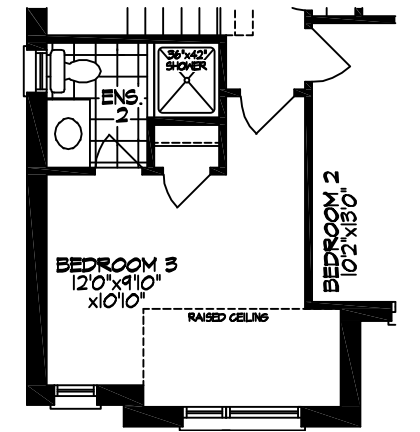

OPT. SECOND FLOOR
W/3 BEDROOMS & 3 BATHROOMS
ELEVATION B1 & B2 (REV)

